


**Appendix B -
Typical Sections**

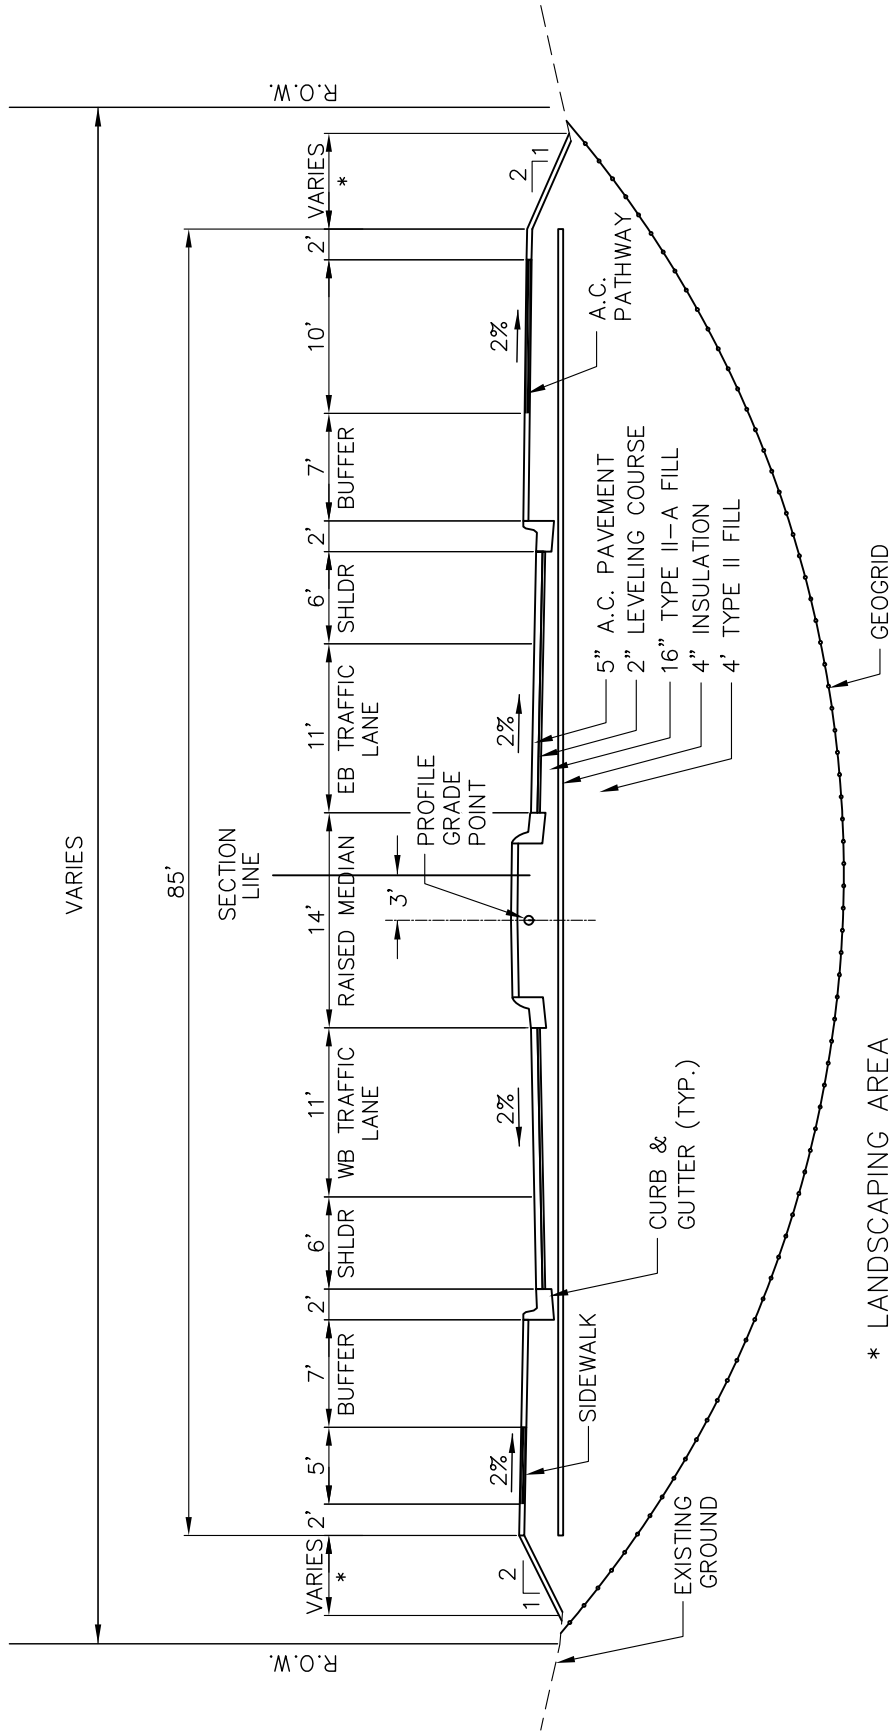

* LANDSCAPING AREA

URBAN SECTION

ALTERNATIVE A3




TYPICAL SECTIONS
 100th AVENUE EXTENSION PHASE II
 MUNICIPALITY OF ANCHORAGE
 PROJECT MANAGEMENT AND ENGINEERING #01-009



FIGURE

A3

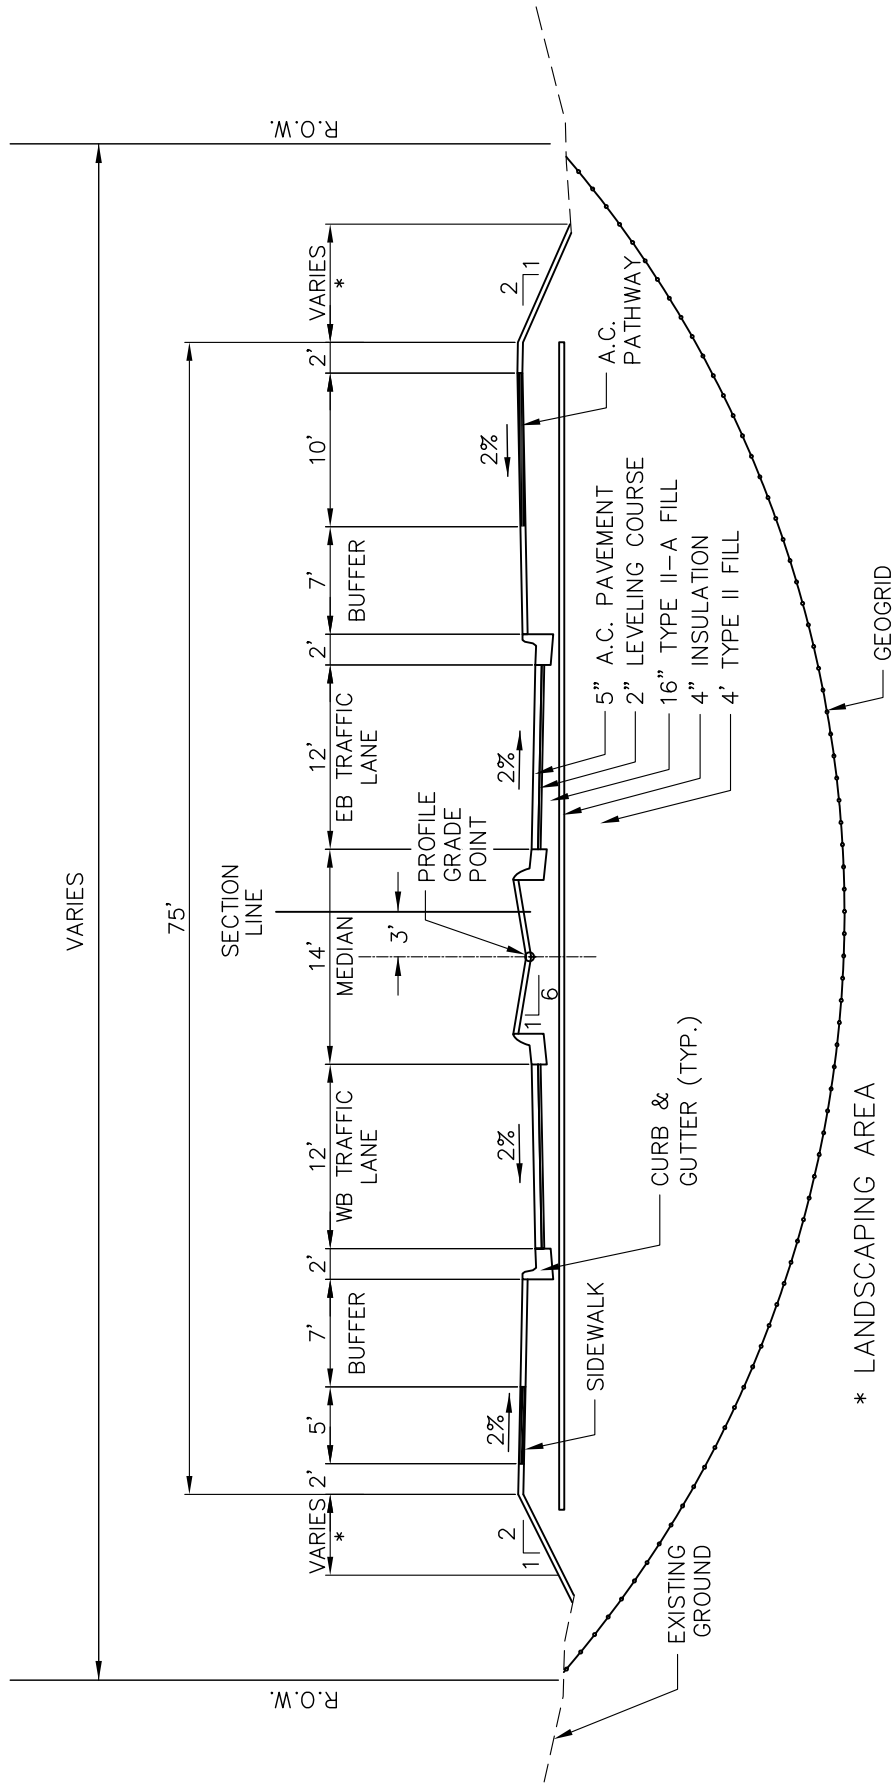


URBAN SECTION
ALTERNATIVE A5



TYPICAL SECTIONS
100th AVENUE EXTENSION PHASE II
MUNICIPALITY OF ANCHORAGE
PROJECT MANAGEMENT AND ENGINEERING #01-009



FIGURE
A5

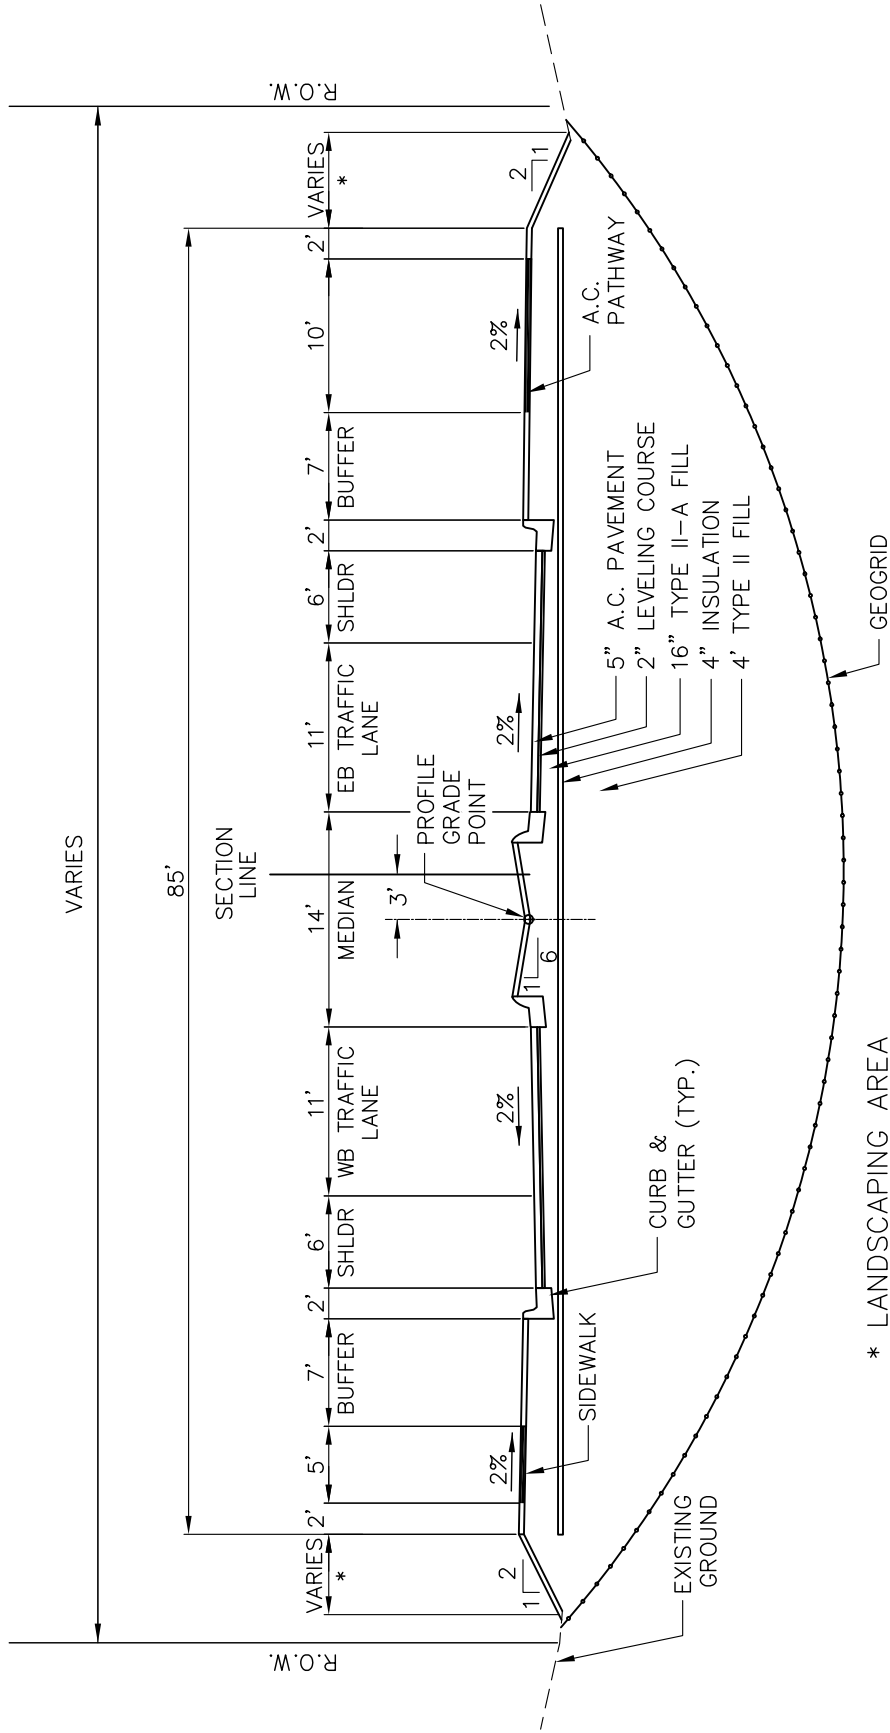

URBAN SECTION


ALTERNATIVE A6



TYPICAL SECTIONS
 100th AVENUE EXTENSION PHASE II
 MUNICIPALITY OF ANCHORAGE
 PROJECT MANAGEMENT AND ENGINEERING #01-009



FIGURE
A6

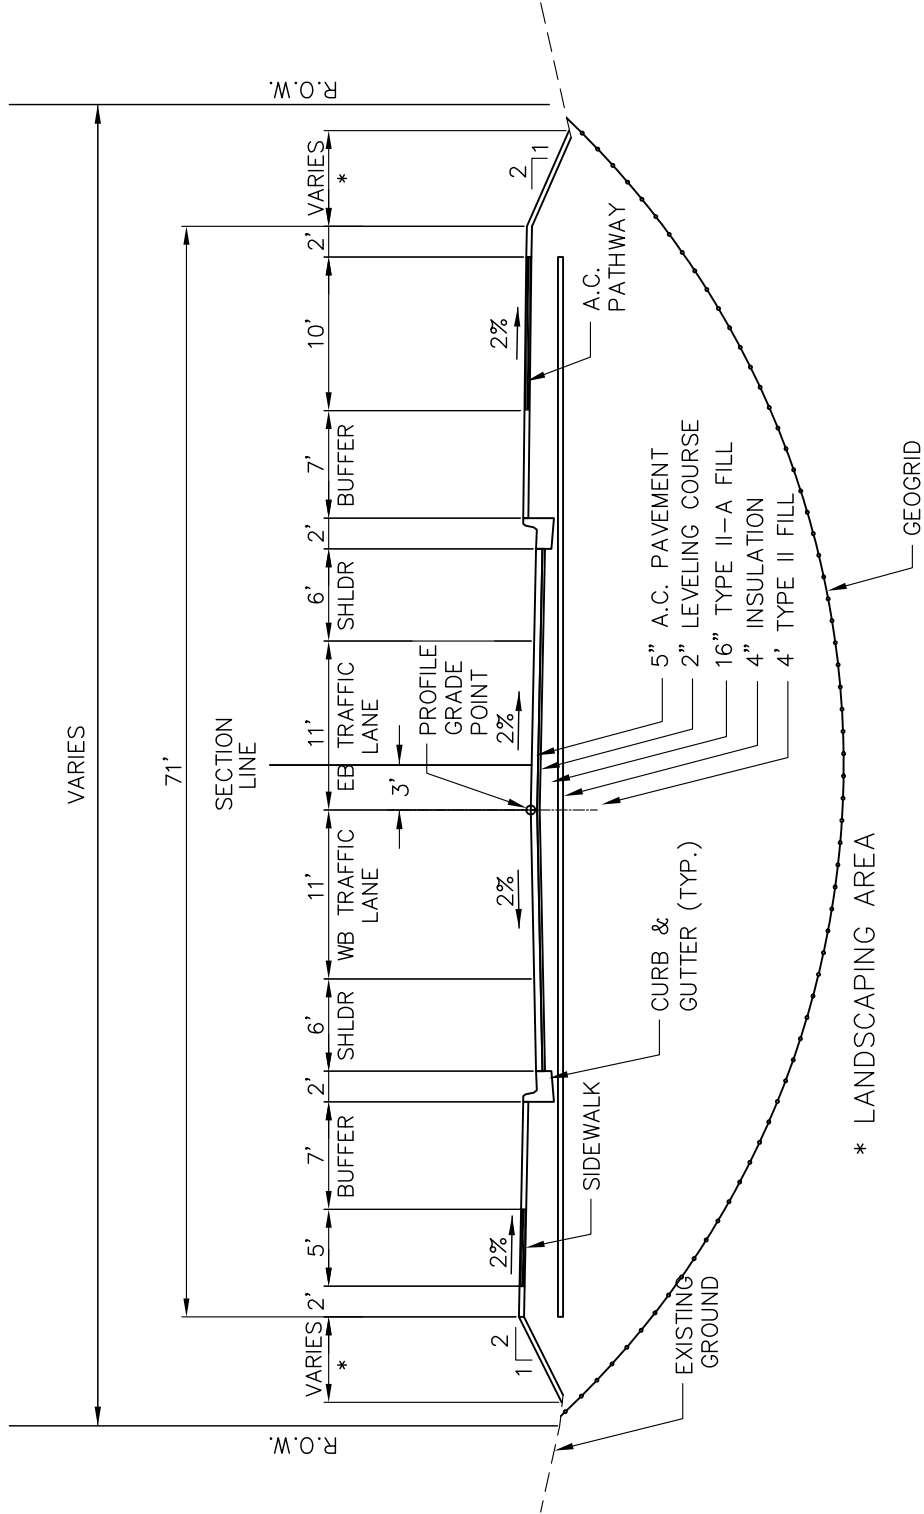


URBAN SECTION
ALTERNATIVE A8



TYPICAL SECTIONS
100th AVENUE EXTENSION PHASE II
MUNICIPALITY OF ANCHORAGE
PROJECT MANAGEMENT AND ENGINEERING #01-009



FIGURE
A8

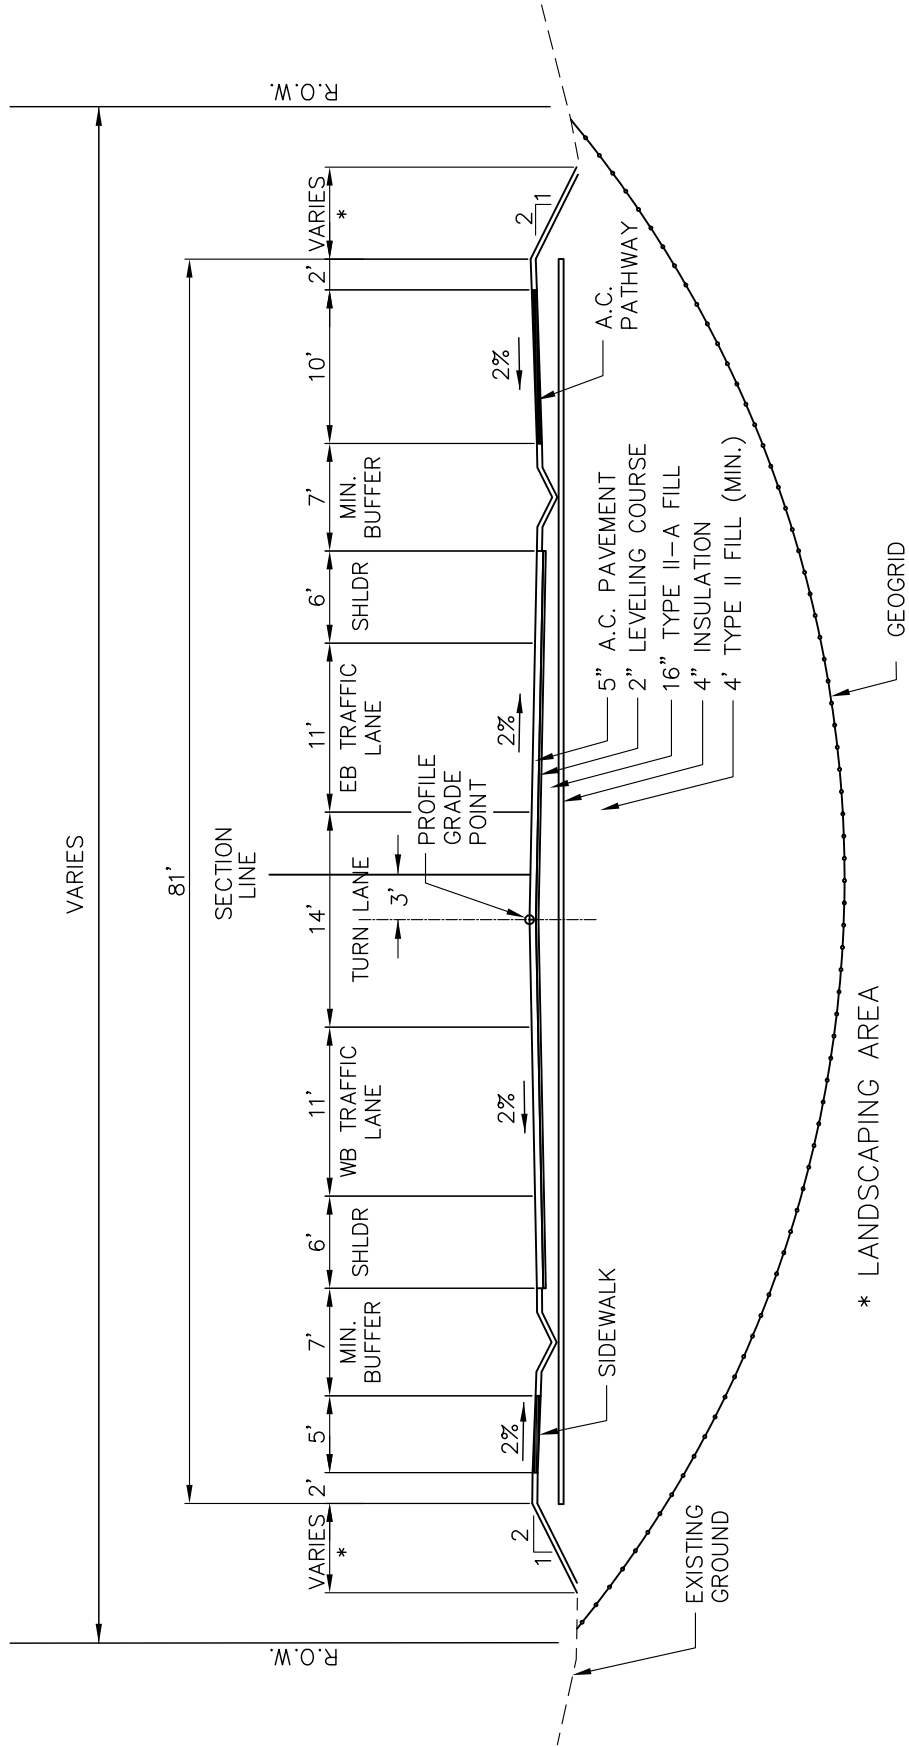


RURAL SECTION
ALTERNATIVE B1



TYPICAL SECTIONS
100th AVENUE EXTENSION PHASE II
MUNICIPALITY OF ANCHORAGE
PROJECT MANAGEMENT AND ENGINEERING #01-009



FIGURE
B1

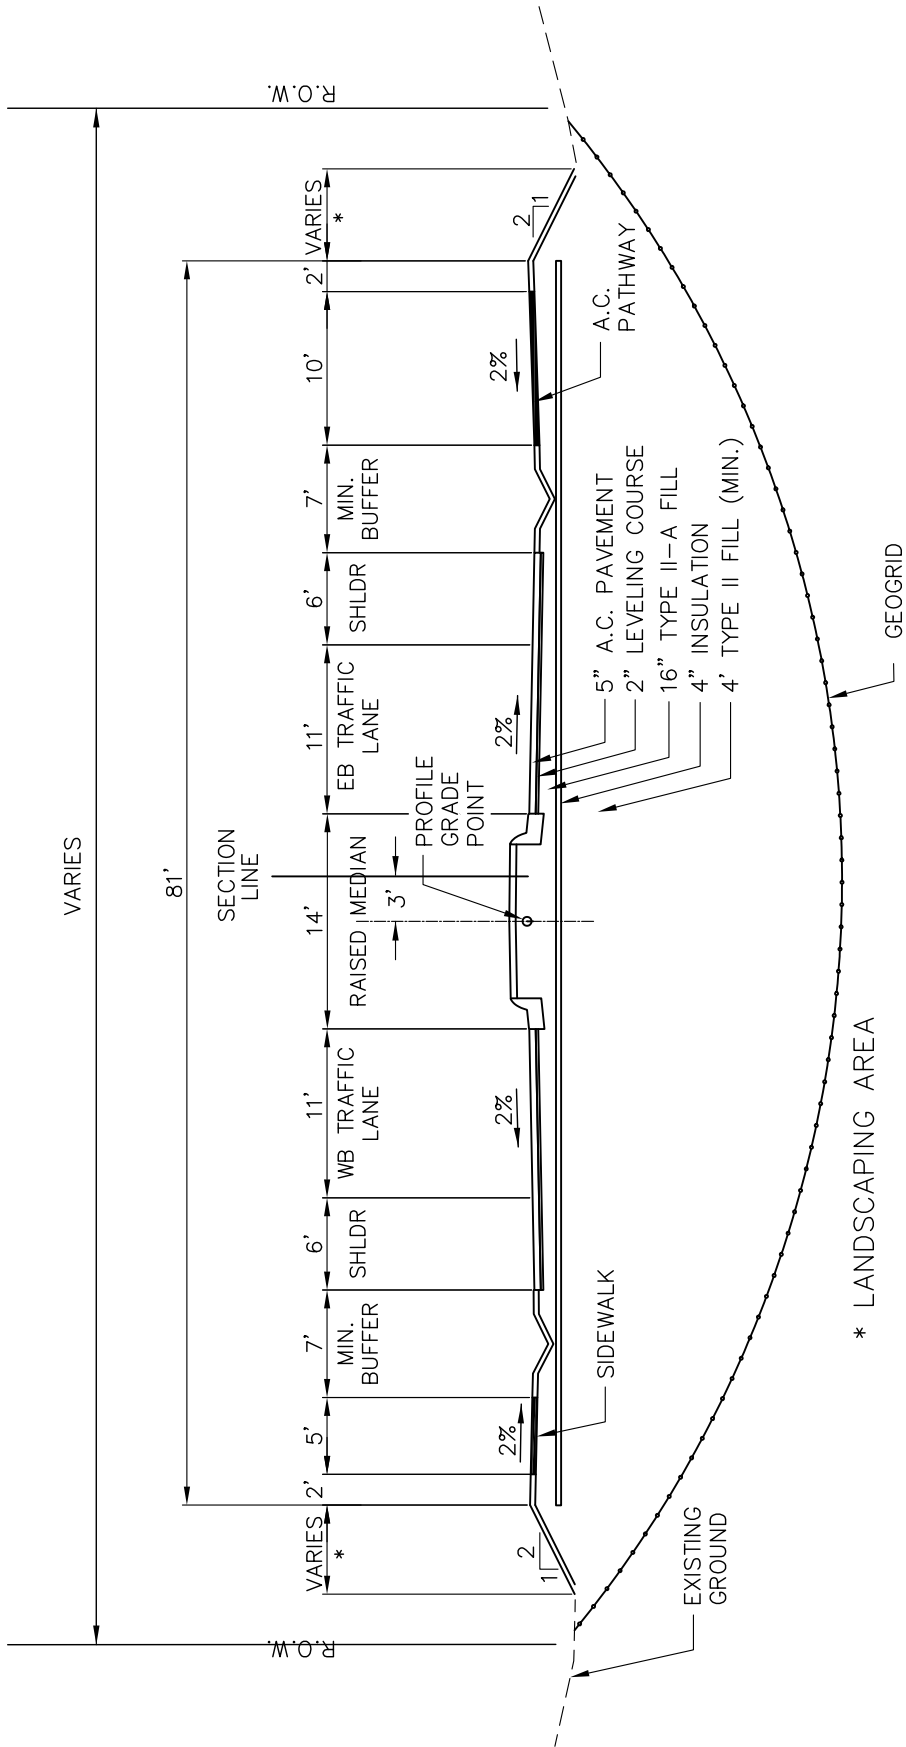

RURAL SECTION

ALTERNATIVE B2




TYPICAL SECTIONS

100th AVENUE EXTENSION PHASE II
 MUNICIPALITY OF ANCHORAGE
 PROJECT MANAGEMENT AND ENGINEERING #01-009



FIGURE

B2

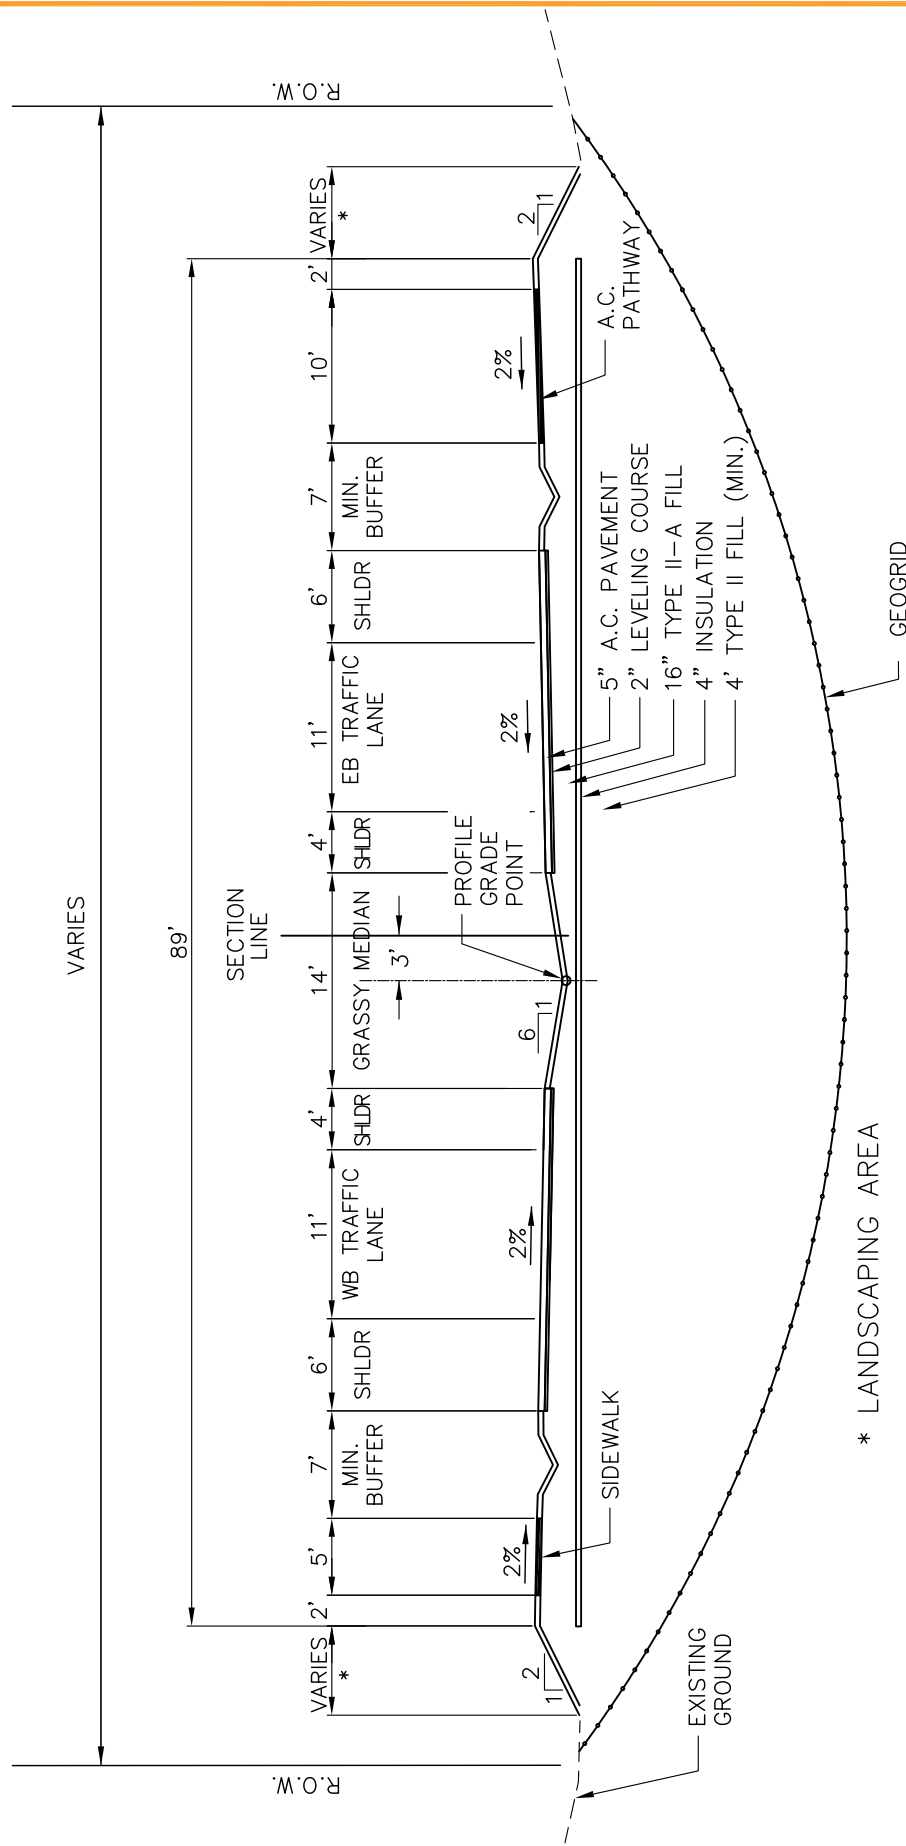


RURAL SECTION
ALTERNATIVE B3



TYPICAL SECTIONS
100th AVENUE EXTENSION PHASE II
MUNICIPALITY OF ANCHORAGE
PROJECT MANAGEMENT AND ENGINEERING #01-009



FIGURE
B3

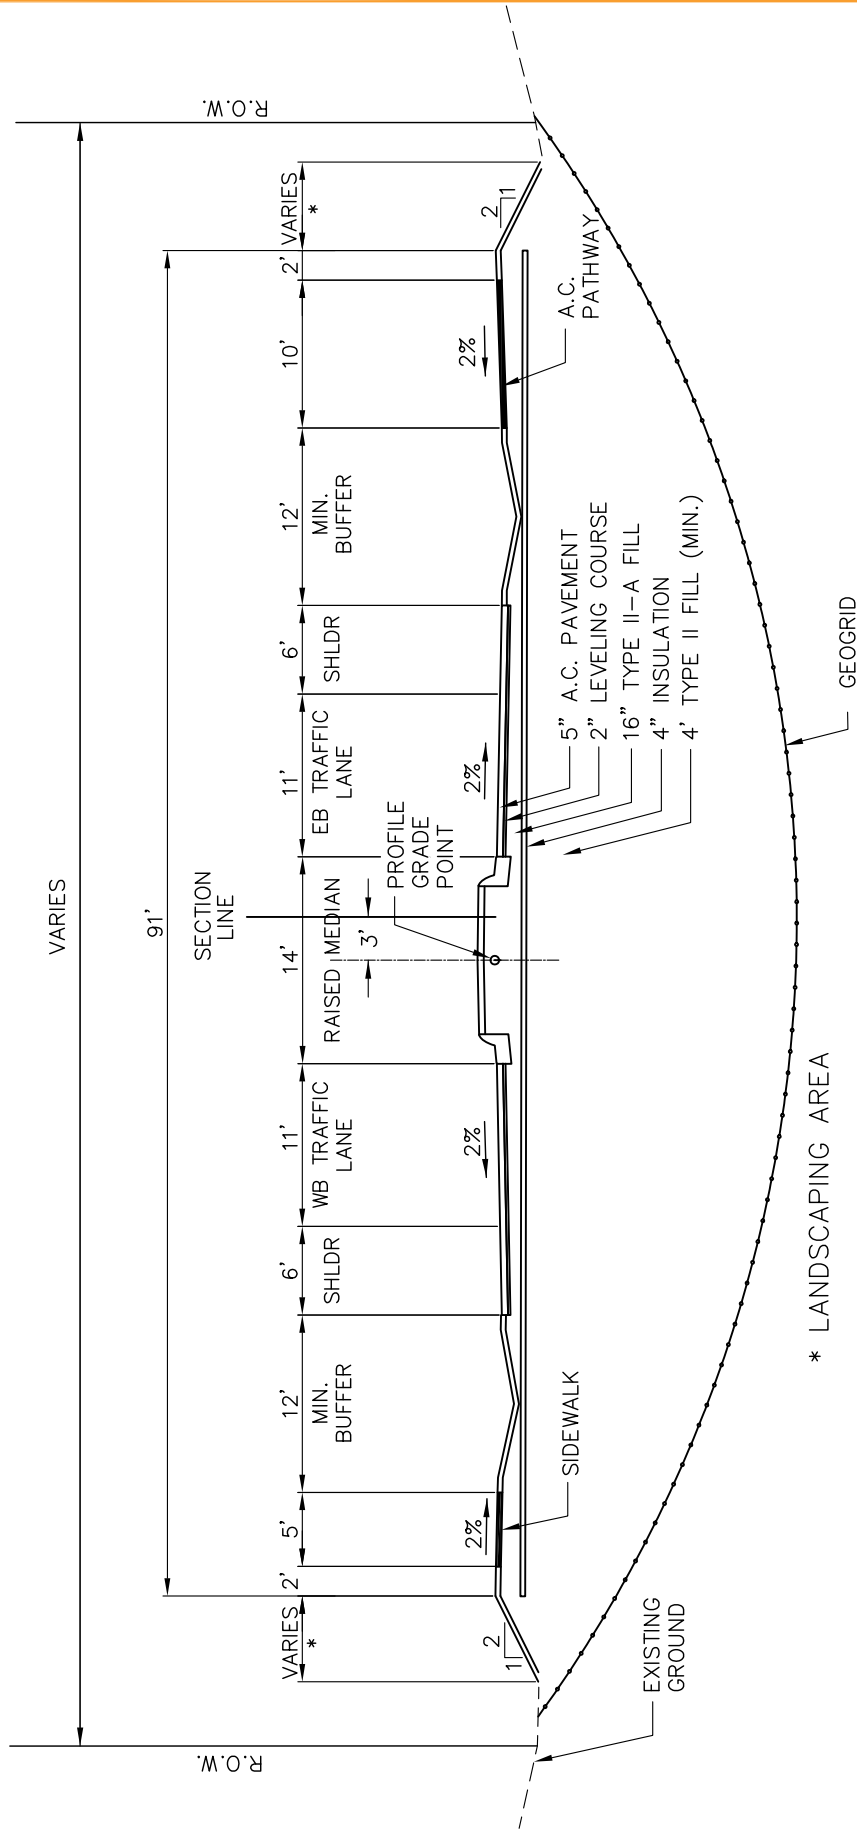

RURAL SECTION
ALTERNATIVE B4




TYPICAL SECTIONS
100th AVENUE EXTENSION PHASE II
MUNICIPALITY OF ANCHORAGE
PROJECT MANAGEMENT AND ENGINEERING #01-009



FIGURE
B4

ALTERNATIVE B3

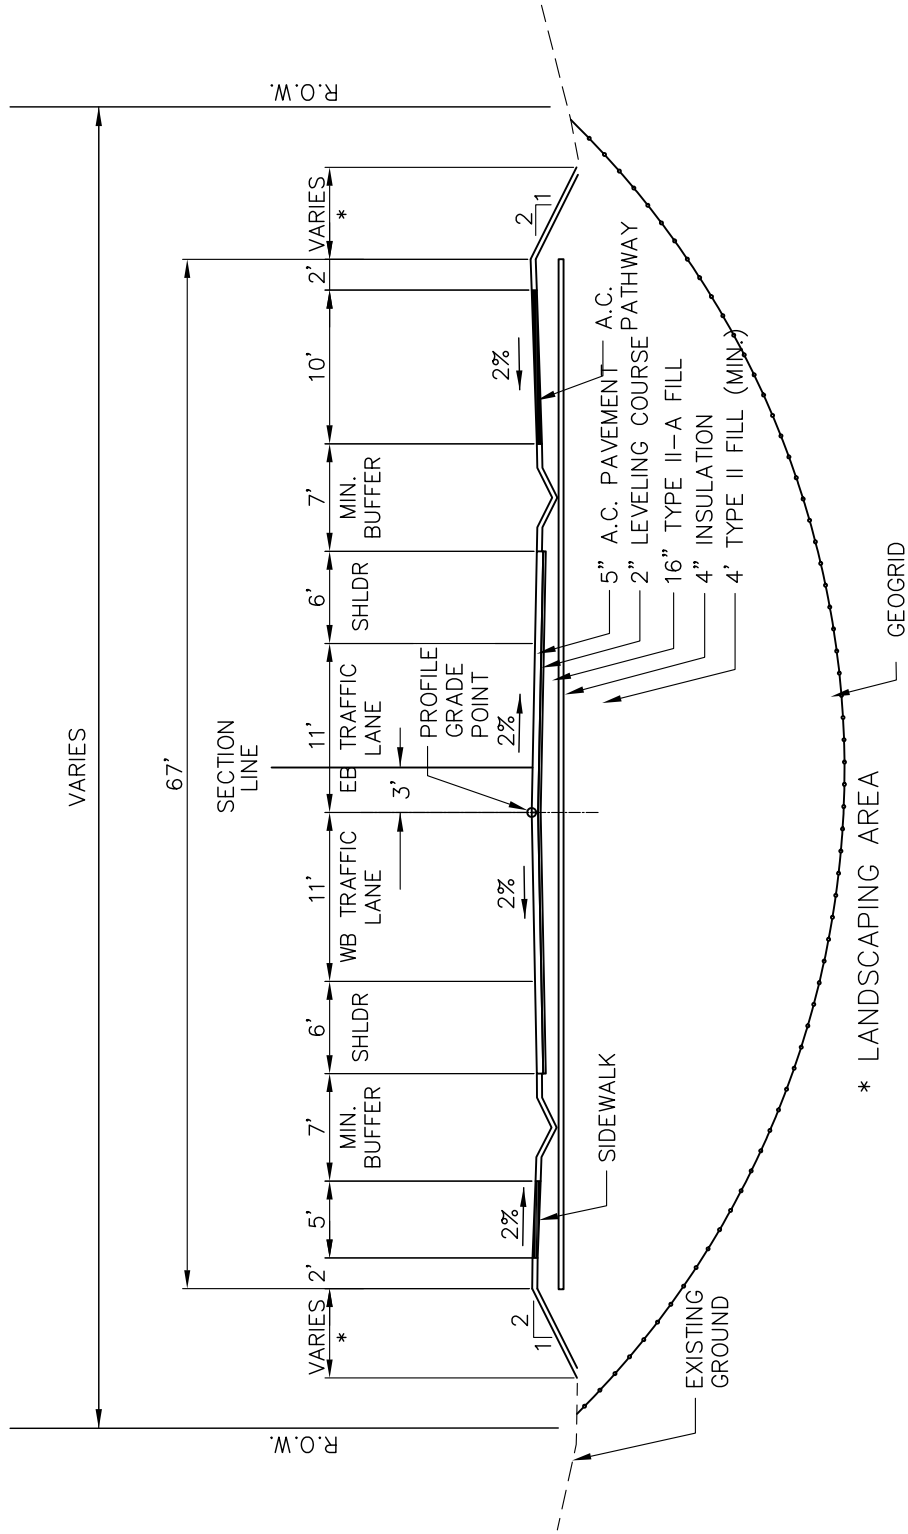

RURAL SECTION


ALTERNATIVE B5



TYPICAL SECTIONS
 100th AVENUE EXTENSION PHASE II
 MUNICIPALITY OF ANCHORAGE
 PROJECT MANAGEMENT AND ENGINEERING #01-009



FIGURE
B5

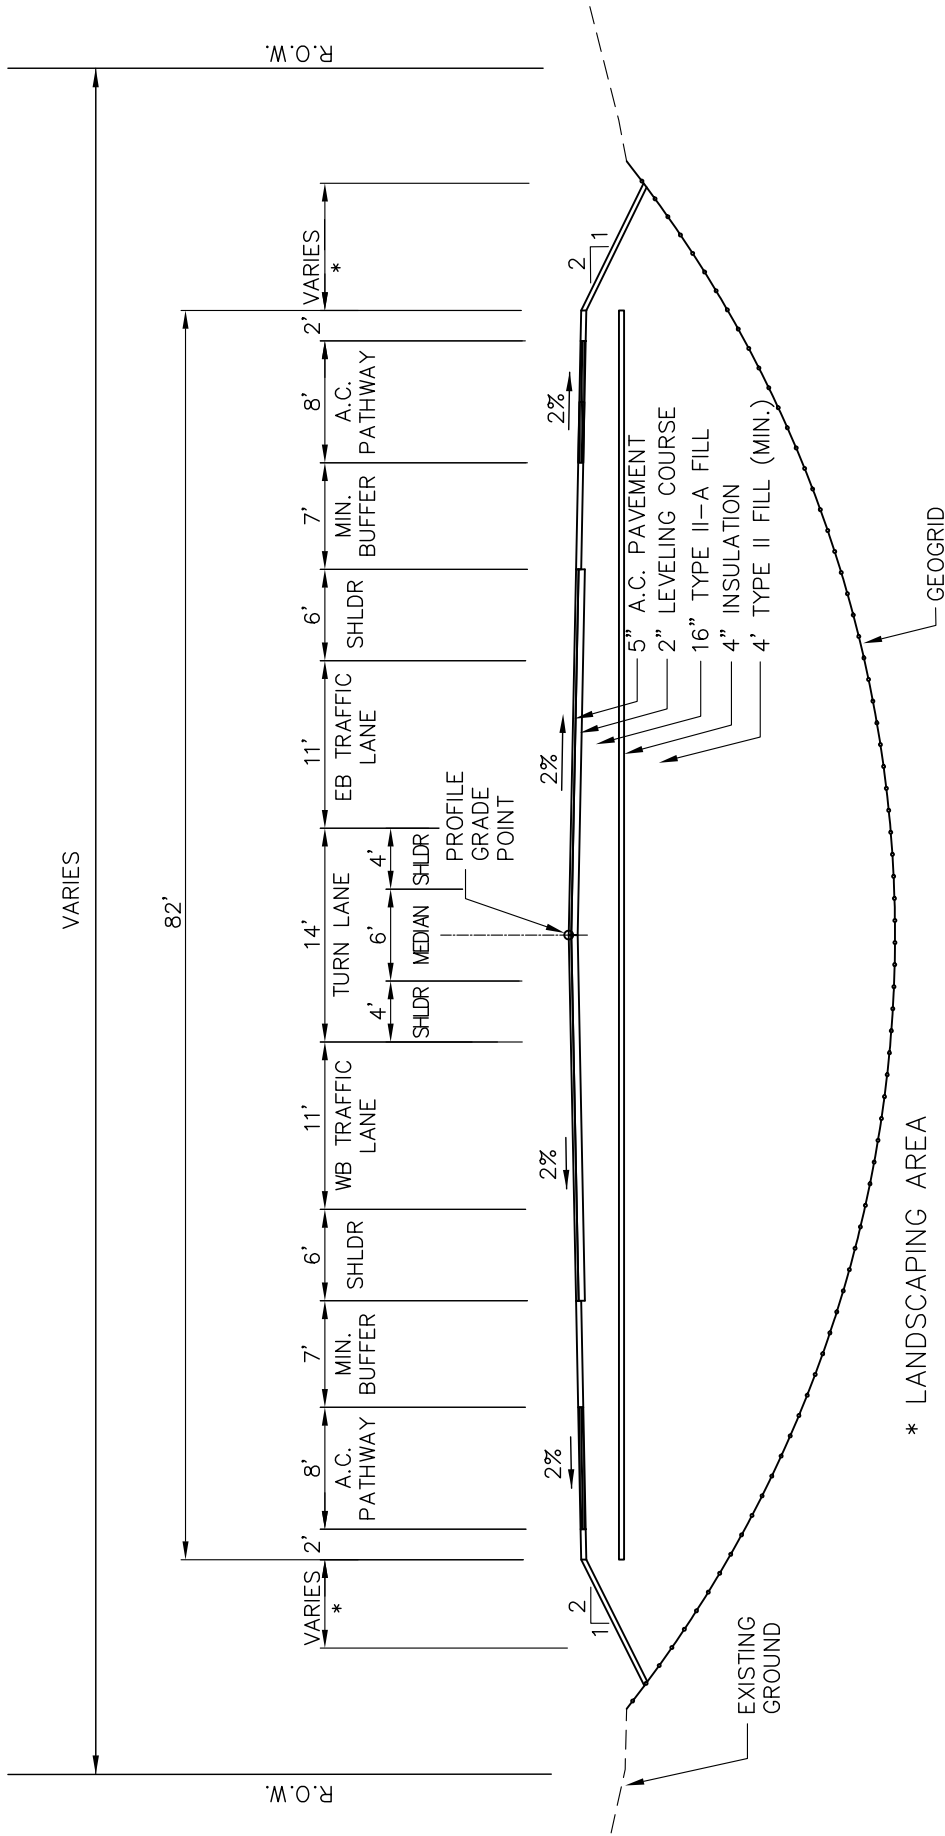

RURAL SECTION

ALTERNATIVE B6




TYPICAL SECTIONS
 100th AVENUE EXTENSION PHASE II
 MUNICIPALITY OF ANCHORAGE
 PROJECT MANAGEMENT AND ENGINEERING #01-009



FIGURE

B6

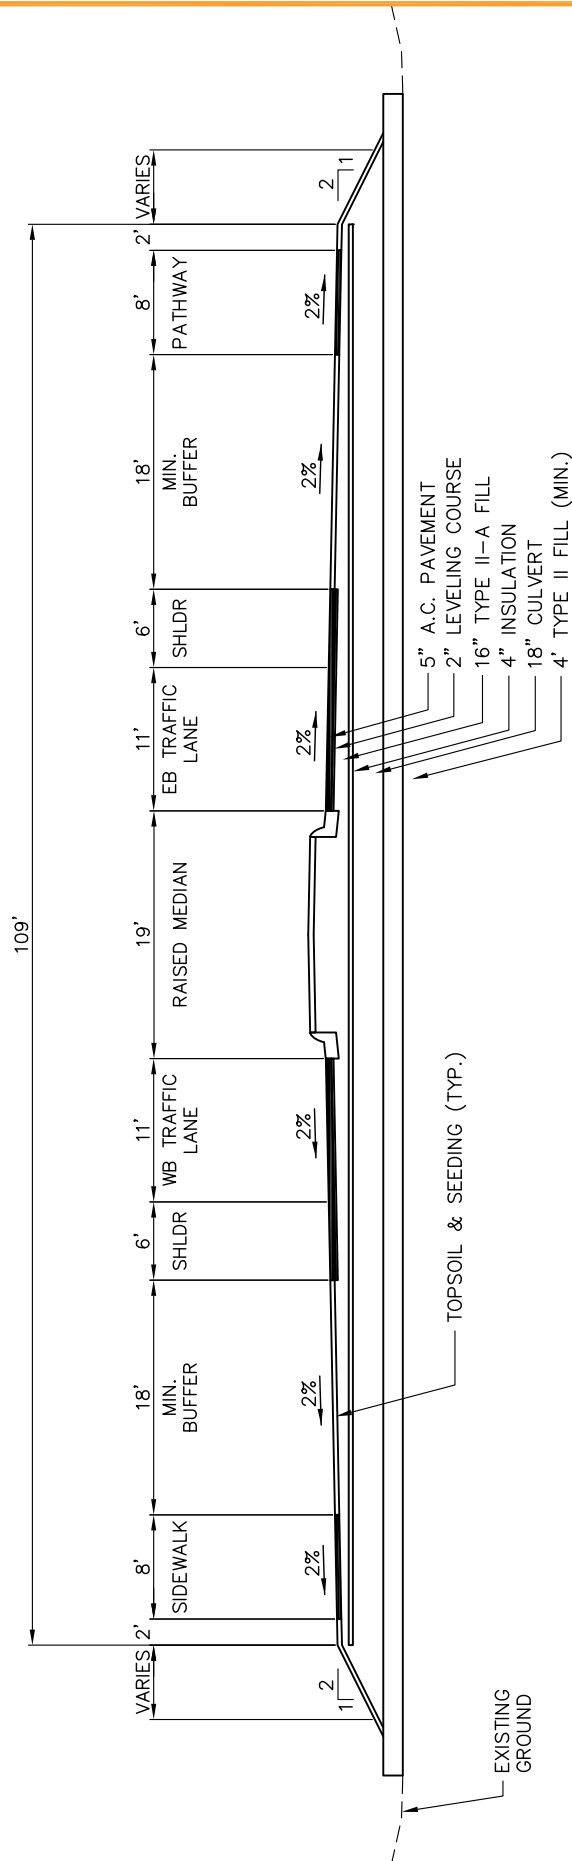


RURAL SECTION
ALTERNATIVE B8




TYPICAL SECTIONS
100th AVENUE EXTENSION PHASE II
MUNICIPALITY OF ANCHORAGE
PROJECT MANAGEMENT AND ENGINEERING #01-009




FIGURE
B8

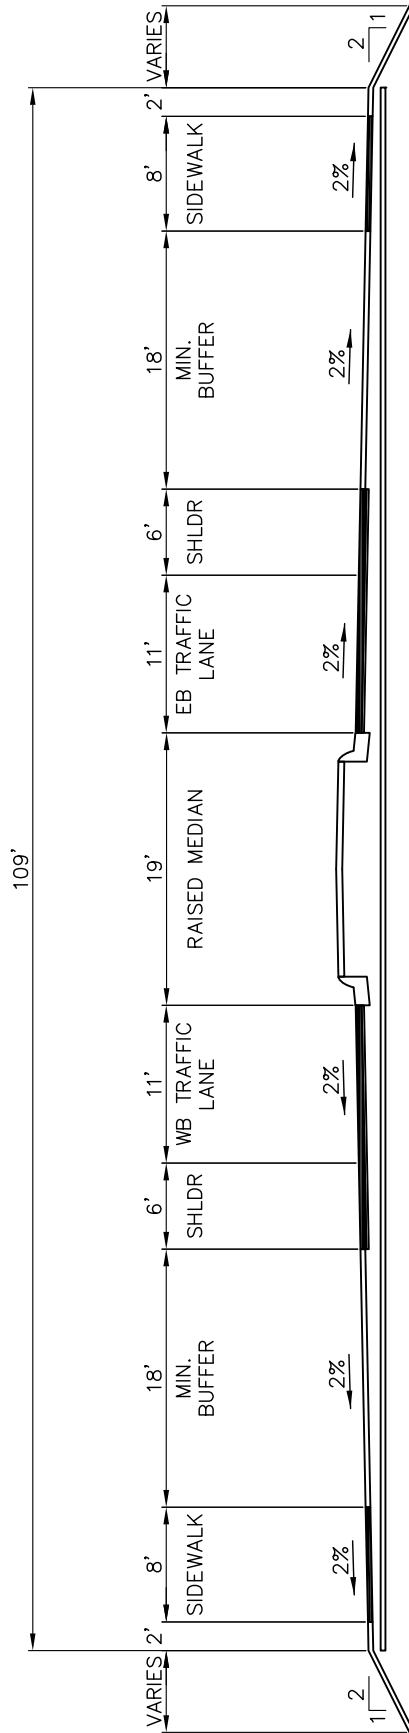

ALTERNATIVE B8 WITH 19' MEDIAN

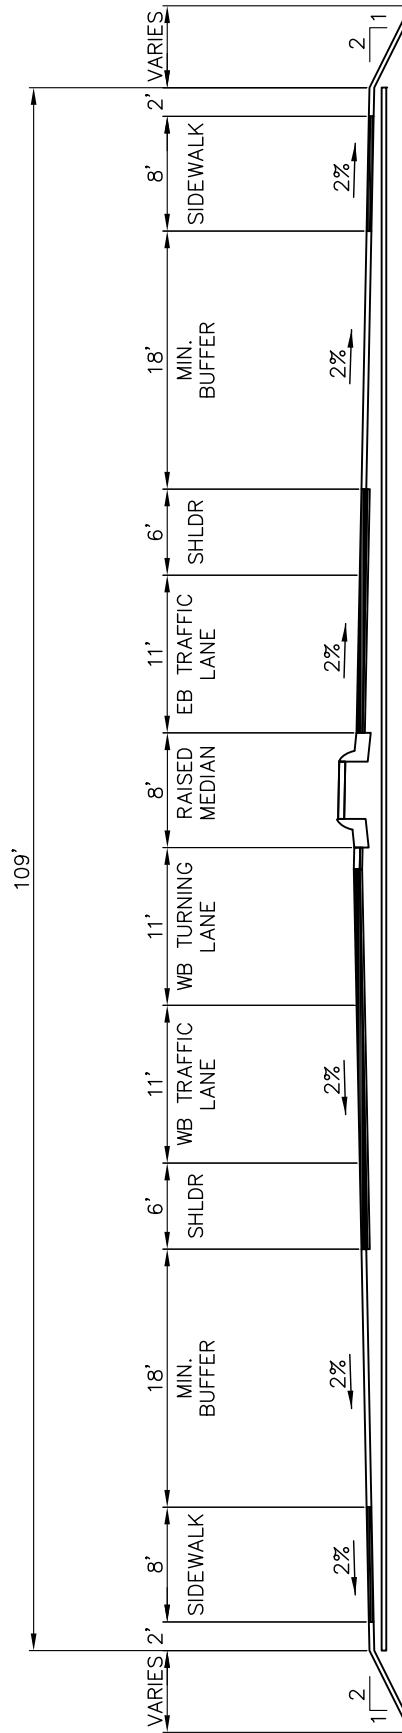

ALTERNATIVE B8 WITH TURNING LANE AND 4' MEDIAN

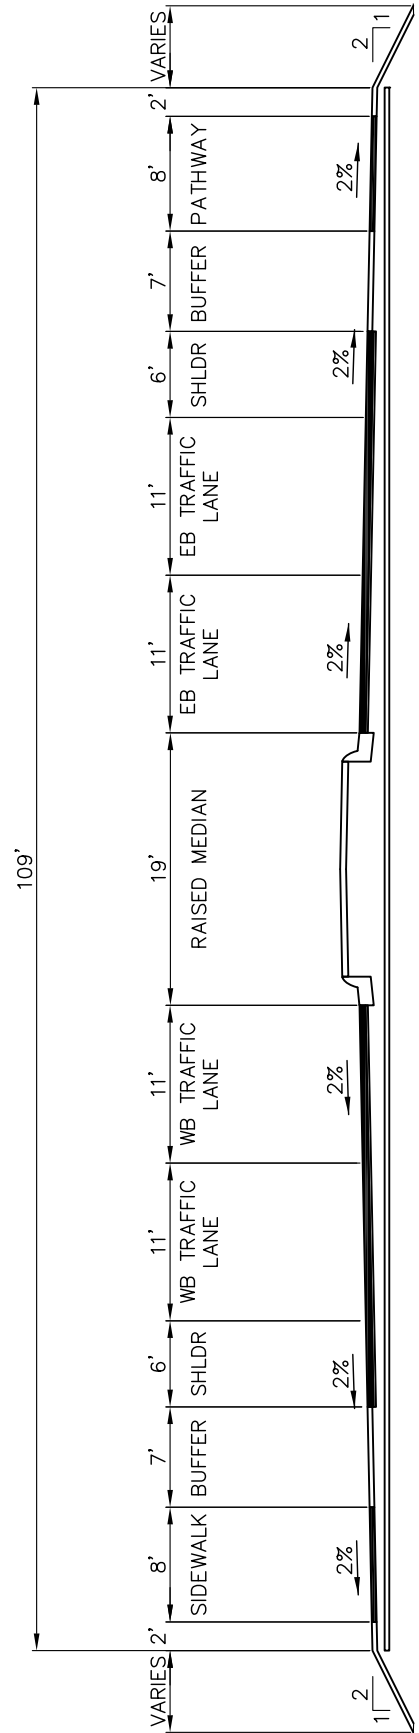

ALTERNATIVE B8 WITH TWO LANES AND 19' MEDIAN



TYPICAL SECTIONS

100th AVENUE EXTENSION PHASE II
MUNICIPALITY OF ANCHORAGE
PROJECT MANAGEMENT AND ENGINEERING #01-009



FIGURE

B9